

Tender No. ROORAI/A&S/580/2024-25

Dated. 26.12.2024



**ARYAVART BANK
HEAD OFFICE : LUCKNOW
UTTAR PRADESH**

**Request for Proposal (RFP) for
Furnishing work in REGIONAL OFFICE- ORAI**

LAST DATE FOR SUBMISSION OF APPLICATIONS:13/01/2025(02.00p.m.)

AT

**Regional Office, Bhagwan Palace
Rath road, Orai, Jalaun (285001)**



Disclaimer

- a) This Request for Proposal (RFP) is not an offer by the Aryavart Bank, but an invitation to receive response from eligible interested bidders for Furnishing work in Regional Office **ORAI** region. This document should be read in its entirety.
- b) Information provided in this RFP to the Bidders is on a wide range of matters, some of which depends upon interpretation of law. The information given is not an exhaustive account of statutory requirements and should not be regarded as a complete or authoritative statement of law.
- c) ARYAVART BANK, its employees and advisers make no representation or warranty and shall have no liability to any person including any Bidder under any law, statute, rules or regulations or tort, principles of restitution or unjust enrichment or otherwise for any loss, damages, cost or expense which may arise from or be incurred or suffered on account of anything contained in this RFP or otherwise, including the accuracy, adequacy, correctness, reliability or completeness of the RFP and any assessment, assumption, statement or information contained therein or deemed to form part of this RFP or arising in any way in this Selection Process.
- d) ARYAVART BANK also accepts no liability of any nature whether resulting from negligence or otherwise however caused arising from reliance of any Bidder upon the statements contained in this RFP.
- e) ARYAVART BANK may in its absolute discretion, but without being under any obligation to do so, update, amend or supplement the information, assessment or assumption contained in this RFP.
- f) Every effort is being made to keep Aryavart Bank's Website up to date and running smoothly 24X7, However Aryavart Bank takes no responsibility, and will not be liable for, the website being temporarily unavailable due to any technical issues at any point of time. In that event Aryavart Bank will not be liable or responsible for any damages or expenses arising for any difficulty, or error, imperfection or inaccuracy with this website, it includes all associated service, or due to such unavailability of the website or any part there of any contents or any associated services.
- g) The issue of this RFP does not imply that Aryavart Bank is bound to select a Bidder or to appoint the selected Bidder, as the case may be, for the Tender and Aryavart Bank reserves the right to reject all or any of the Proposals without assigning any reason whatsoever. No correspondence shall be entertained in this regard.
- h) The "Request for Proposal" (RFP) for the Tender is available on bank's website, Vendors are required to download the tender from Bank's website.

Applicants must have sound financial status, with adequate experience in the respective line of business. The Supplier/Agency shall have at least 5 years' experience for Furnishing work in ARYAVART BANK or any other Public Sector Bank/PSU/Government department.



Bid Collection and Submission Details:


TenderReferencenumber (RFP)	ROORAI/A&S/580/2024-25 Dated 26.12.2024
Earnest Money Deposit	₹25,000/-*(Refundable)in the form of Demand Draft Payable to IN FAVOUR OF ARYAVART BANK REGIONAL MANAGER ORAI
Date of commencement of issue of Tender Form	26.12.2024 (Thursday)
Last date for receiving queries	04.01.2024 up to 02:00 PM
Last Date and Time for submission of bids	13.01.2025 up to 02.00 PM
Opening of Technical Bids	15.01.2025 at 03:30 PM at Regional Office Orai (subject to availability of Tender Committee members)
Place of Opening Tender filled up Form	Regional Office, Bhagwan Palace, Rath road, Orai,jalaun 285001
Address of Communication	As above
Contact Telephone Numbers	Phone:7388899699,8630262277
Email Id	ans.roorai@aryavartbank-rrb.com
Website	www.aryavart-rrb.com

Applications received after the last date and time of submission are liable for rejection. The Bank reserves the right to accept/reject any or all the applications without assigning any reason thereof. Tender does not confer any right on any of the Contractor/Professional to receive invitation to bid for works at a later date.

Further, in case Aryavart Bank does not function on the aforesaid date due to unforeseen circumstances or holiday, then the Bid will be opened on the next working day subject to availability of the tender committee members.

Date: 26.12.2024

Place: ORAI


Regional Manager
Regional Office : Orai



TERMS & CONDITIONS FOR TENDER

1. Sealed applications in prescribed form (**Two-bid system: the technical and financial bids should be submitted in separate envelopes, which are then placed in one larger envelope**) are invited up to **13.01.2025 till 02.00 p.m.** for Tender of Furnishing work in Regional Office ORAI. Applications for Tender without Earnest Money deposit shall be out rightly rejected. Incomplete applications will be rejected without further reference & no further correspondence in this regard shall be entertained.
2. The firm should have registered office in state of Uttar Pradesh (Proof must be enclosed)

3. **Basic Scope of Work:**

The scope of work of Interior Furnishing contractors for Interior furnishing works mainly involves erection of partitions, counters, paneling, false ceiling, cavity flooring, furniture and fabricated workstations, masonry, plastering, RCC concrete works, painting, flooring, plumbing & sanitary, water proofing, demolition works, structural steel fabrication, wooden work etc..

4. **ELIGIBILITY CRITERIA FOR SELECTION FOR TENDER:**

1. The firm must have minimum 5 years of experience as on 31.03.2024.
2. The firm must have worked for Public Sector Banks/ RRB/PSU/Government department in UP and shall not have any discouraging/ adverse report against their past experience
3. The Average financial turnover during last 3 years ended on 31.03.2024 shall be at least 25 lac per annum.

The firm must have successfully completed project of Interior furnishing work costing as mentioned below during last three years-

- 3 jobs of Rs. 4.0 lac each or
- 2 jobs of Rs. 5.0 lac each or
- 1 job of Rs. 8.0 lac

- **A maximum of five work orders should be enclosed as proof of work.**

General Terms & Conditions:

1. **Authorized Signatory:** The bidder shall indicate the authorized signatories who can discuss and correspond with the Bank. The bidder shall submit a certified copy of the resolution of their board, authorizing an official or officials of the bidder to discuss, sign agreements/contracts with the Bank, raise invoice and accept payments and also to correspond. The bidder shall provide proof of signature identification for the above purposes as required by the Bank.
2. Bank reserves the right to accept or reject any or all tender/s without assigning any reasons whatsoever and the said decision shall be final and binding upon the bidders.
3. In case of any dispute, the matter will be referred to the Regional Manager, Aryavart Bank. For litigation, if any arising thereof, the competent court (local) Orai alone shall have jurisdiction.
4. Please check our website regularly for latest updates regarding this tender until the completion of tender process.



5. **The past experience should be supported by completion certificates indicating completion cost, date of commencement and date of completion etc.**
6. The competent authority at its discretion may lower down the eligibility criteria if found necessary for Tender.
7. The bidder shall be required to submit the tenders as per the terms and conditions laid down in the particular notice inviting tenders.
8. The Bank reserves the right to cancel the Tender of any Vendor at any time, without giving any notice and any reason.
9. The bidder shall be agrees to indemnify the Bank and hereby keeps the Bank indemnified in respect of any loss, damages, costs including the costs incurred by the Bank in recovery of the money through legal process, expenses, charges etc. for any reason for which vendor is responsible.
10. The Vendors have never been black listed by any bank/ Government organization. Letter of undertaking regarding not blacklisted to be provided on letter head of Vendor/ Contractors. Format is attached as per Annexure.
11. Penalty shall be impose on Vendors, if work is not completed as per terms & conditions and within stipulated time.
12. Submission of the application does not confer any right on any applicant for Tender.
13. The decision of the Bank on all the matter connected with or incidental to Tender shall be final and binding on all and shall not be called in question on any ground.
14. Tender will not ipso facto confer any right in any vendors to receive notice inviting tender.
15. Bank reserves right to call for any information and record and inspect the premises of any applicant before as well as during Tender.
16. The application can be downloaded from the website : www.aryavart-rrb.com of the Bank.
17. Information called against each item should be furnished in full.
18. Details of experience in the respective field should be enclosed.
19. Details of such Contracts undertaken in the past, present status of such contracts along with the copies of award of contract, duration of contract certificate of appreciation if any, and reasons if the contracts are discontinued shall be furnished.
20. Details of registration with Tax authorities shall be furnished.
21. Contractor shall enclose work completion certificates for satisfactory completion of similar type of works in last three financial years as described in respective categories of Service Provider.
22. In addition to above Income Tax returns for last Three years along with audited Balance sheets certified by CA shall be enclosed.
23. Copy of GOODS & SERVICE TAX CERTIFICATE(GST)shall be enclosed.
24. Copies of PANcard,Aadhar card as Applicable shall be enclosed.
25. Each page of the RFP document should be signed by the bidder submitting the bid in token of his/their having acquainted himself/themselves with the general conditions of contract, specifications, special conditions etc. as laid down in the tender document.
26. The RFP document submitted on behalf of a firm shall be signed by the signatory having signing authority on behalf of the firm. The authorization letter for signing authority should be enclosed with RFP document. Non-compliance will make the bid liable to rejection
27. The Bank in order to evaluate and compare the bids/response to tender received, may seek clarification from some or all of the bidders. Such clarifications and responses will necessarily be in writing. The Bank has right to disqualify the vendor whose clarification is found to be not suitable.
28. Bank reserves the right to the following:-
 - a) Reject any or all proposals received in response to the tender notice without giving any reason whatsoever or Extend the time for submission of proposal.



- b) Waive or Change any formalities, irregularities, or inconsistencies in proposal format / delivery process
 - c) Modify the document, by an amendment that would be displayed on Bank's Website
 - d) To independently ascertain information from the Banks and other institutions to which bidder has already extended services for similar assignments.
29. Tender with counter condition will not be entertained.
30. Tender will be valid for at least 180 days from the opening of financial bid
31. In case if the service is not found satisfactory then the bank has right to cancel the Tender at any time during the contract period, without assigning any reason.
- 32. Work means satisfactory work completed for Government/PSU/Banks/RRB's.**

Documents to be submitted with Technical Bid:

- a. Authorization letter for signing tender documents.
- b. Duly signed, stamped and completed tender documents.
- c. Audited Balance Sheet for the year 2021-22, 2022-23 and 2023-24.
- d. Contact Person with their contact numbers and email addresses.
- e. GST certificate copy.
- f. Duly filled, signed and stamped Annexures along with required enclosures.
- g. Duly signed and sealed Acceptance Letter on firm's/company's letter head
- h. A Notarized Stamped affidavit for non- blacklisting by any bank, Financial Institution is to be submitted.
- i. Submit address proof of registered/branch address in Uttar Pradesh.

Please note that in case if any of the above listed documents are found not enclosed in the technical bid submitted by the bidders, their bid will be technical disqualified.

IMPORTANTNOTE:IF AT THE TIME OF VERIFICATION OF DOCUMENT IT IS FOUND THAT DOCUMENTS ENCLOSED ARE NOT IN ORDER, THE APPLICATION FORM IS LIABLE TO BE REJECTED.

Resolution of disputes and Arbitration

The Bank and the concerned bidder shall make every effort to resolve any disagreement or dispute amicably, arising in connection with the agreement, by direct and informal negotiation between the designated Officer of the Bank and designated representative of the concerned bidder. If designated Officer of the Bank and representative of concerned bidders are unable to resolve the dispute within a reasonable period as deemed fit by the Bank, they shall immediately escalate the dispute to the senior authorized personnel designated by the Bank and concerned bidder respectively. In the case of lapse of a reasonable period as deemed fit by the Bank, after the commencement of such negotiations when both the parties are unable to resolve contractual dispute amicably, the Bank can refer the dispute or disagreement to formal arbitration by appointing a sole Arbitrator under the provisions of Arbitration & Conciliation Act, 1996. The venue for such Arbitration shall be Lucknow.

Applicable law and jurisdiction of court

The agreement with the bidders shall be governed in accordance with the Laws of India for the time being in force and will be subject to the exclusive jurisdiction of Courts at Orai, with the exclusion of all other Courts.



Right to content of the Bids

All the responses, Bids, accompanying documentation, correspondence by the Bidders etc., once opened and the reports resulting out of the activities of the bidding process will become the property of Bank and will not be returned to the Bidders. The Bid documents which are not opened for any reasons as elaborated in other sections of this RFP will be returned to the Bidders.

Bank is not restricted in its rights to use or disclose any or all of the information contained in the Bid, and can do so without compensation to the Bidder. Bank shall not be bound by any language in the Bid indicating the confidentiality of the Bid by the Bidder or any other restriction on its use or disclosure

The information provided by the Bidders in response to the RFP, including any clarifications provided by the Bidder against the queries from Bank during the bidding process, is deemed to be valid till the end of the contract period, in case the contract is awarded to the Bidder


Fraudulent and Corrupt Practice

Bank will reject a Bid for award if it determines that the Bidder recommended for award has engaged in corrupt, fraudulent or coercive practices in competing for, or in executing, the project(s).

“Fraudulent practice” means a misrepresentation of facts in order to influence a procurement process or the execution of the project and includes collusive practice among Bidders (prior to or after Bid submission) designed to establish Bid prices at artificial non-competitive levels and to deprive the Bank of the benefits of free and open competition.

“Corrupt Practice” means the offering, giving, receiving or soliciting of anything of value, pressurizing to influence the action of a public official in the process of project execution.

“Coercive Practice” means harming or threatening to harm, directly or indirectly, persons or their property to influence their participation in a procurement process, or affect the execution of a contract.

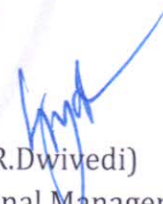
(S.R.Dwivedi)
Regional Manager



COVERING LETTER(To be given on letter head of the firm)

To,
REGIONAL MANAGER,
Aryavart Bank, Regional Office,
Orai Jalaun

Sub: Tender for Furnishing work in Regional Office ORAI

Ref:Tender notice No. ROORAI/A&S/580/2024-25 on date:26.12.2024

=====

In response to the above Notice, I/We hereby submit my/our application in the required format along with annexures and declaration.


I/We have adhered to the requirements prescribed by the Bank.I/We have carefully gone through the guidelines/terms and conditions and prescribed format carefully and I/We accept the same without any alterations/modifications.

I/We am/are also aware that the Bank reserves the right to accept or reject any or all applications without assigning any reason/s thereof and decision taken by the Bank in this regard will be binding on me/us.

Yoursfaithfully,

Signature with Seal of the Contractor

Date:

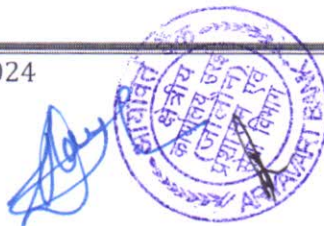

Application format for Tender with AryavartBank, Regional Office, ORAI
APPLICATION FORMAT FOR
Furnishing Work in Regional Office, ORAI

1	Name of the Firm/Organization			
	Registered Office			
	Address			
	Telephone No.			
	Mobile No.			
	E-mail ID (to be furnished Compulsory)			
2	Year of Establishment			
3	Status of the Firm (whether Company/Partnership Firm/Proprietary			
4	Name and qualifications* of Directors/Partners/Proprietor	Name	Designation & Qualification	Mobile No.
5	Whether registered with:			
	a) Registrar of companies/Registrar of firms. If so mention number & date(Also enclose copy of Registration/Article and Memorandum of Association)			
	b)Whether empaneled with Aryavart Bank/Other PSBs etc. Furnish their names, class and date of registration(attach copy of registration if any)			
6	Name of Bankers(If any)	Name of Bank: Name of Branch: Phone No: Contact person's phone No:		
7	Satisfactory evidence: (To indicate financial capacity)	Year (financial year)	Turnover Rs.In lakhs	Profit (Amt in lakhs)
		2021-22		
		2022-23		
		2023-24		
		Certified copies of last 3 years balance sheet, Profit & loss A/C, IT returns be submitted		
8	Registration with Tax Authorities			
	i) GST No.(Compulsory)			
	ii) Income Tax(PAN) No.			
	iii) EPF Reg.No(if applicable)			



	iii)ESISReg.No.(ifapplicable)	
9	No. of years of experience in the field. Mention fields of activities (Minimum experience 5 Years)	
10	Whether ISO Certified? Furnish details	
11	Detailed description and value of works done and works on hand in last 3 years from Aryavart Bank and other Nationalized Banks(asperAnnexure I attached)	
12	List of important/major works on hand from Aryavart Bank and other Banks (as per Annexure II attached)	
13	Whether any Furnishing suit/Litigation arisen in the projects executed during last 10years/being executed now.If yes, please furnish details	
14	Whether related to any staff member of Aryavart Bank. If yes, please mention details	
15	Please submit reference with address and contact numbers of two persons for whom you have executed similar works of importance,whomaybedirectly contacted by the Bank about the ability, competence or capability	
16	List of clients; Names, Address & Contact nos.	
17	Any other information	

Note:Where copies are required to be furnished, these should be certified copies preferably by the concerned agencies or Govt. Officer.

In case the applicant intend to give further/more information, please attach separate sheets.

Signature and Seal of the Applicant

ANNEXURE-I

PARTICULARS OF WORK EXECUTED FOR ARYAVART BANK/OTHER PUBLIC SECTOR BANKSAS CLIENT

Sr. No.	Name of Work/Project executed with name & address of the client Bank	Short description of work	Name & Address of Owner/Consultant	Value of work executed	Stipulated time of completion	Actual time of completion	Copy of work order & completion certificate from the Bank
1	2	3	4	5	6	7	8

Signature of Applicant

Note: The list is to be substantiated with the documentary evidence such as work order and completion certificates in absence of which the application is liable to be rejected. Other works should be mentioned on separate sheet/s



Affidavit of Undertaking by Bidder for not being blacklisted

(On Rs 10/- non judicial stamp paper)

I/We _____ s/o _____
Director/prop of M/s _____ having its Registered Office at _____
(herein after referred as Bidder) hereby affirm/s on oath, that:

As on date of submission of tender, we are not blacklisted by the Government/ any of the State Governments in India or any Financial Institution in India.

We are not involved in any legal case that may affect the solvency / existence of our firm or in any other way that may affect capability to provide / continue the services to bank.

There are no pending cases against us involving cheating/fraudulent activities.

We are not a defaulter in repayment of installment against credit with any Bank.

Yours faithfully,

(Authorised Signatory)

Name

Date

Seal of the firm



Annexure-III

(On company's Letter Head only)

CERTIFICATE OF ACCEPTANCE

"Certified that we have read and understood all the terms and conditions in the Tender Document and that our company/firm, namely.....do hereby unconditionally accept all the Term and Conditions set out in the Tender Document and annexures including the penalty clauses therein."

Date:

Place:

Signature of Authorized Signatory

(Name of company/firm)

Seal of Company/firm




APPROVED MAKES FOR FURNISHING WORKS.

FURNISHING WORKS -

S.No.	Material	Brand
1	Commercial Ply wood (6.0mm, 8.0mm, and 12.0mm)	Amul/Archid/Euro/Kitply (Ozark)
2	Commercial Board (19mm and 25mm)	Amul/Archid/Euro/Kitply (Ozark)
3	B.W.P./Marine Ply wood (6.0mm, 8.0mm, and 12.0mm)	Amul/Archid/Euro/Kitply (Ozark)
4	B.W.P./Marine Board (19mm and 25mm)	Amul/Archid/Euro/Kitply (Ozark)
5	Wood (under framing)	Kail/Partal
6	Wood (beading, moulding, cornices, lipping, footrest, framing)	Teak Wood
7	Screws	GKW
8	Adhesive	Fevicol - SH
9	Anti-Termite	Trishul/Pentaphene (STP)
10	Laminate (1.5mm and 1.0mm)	Amulya/Formica/Archid/Sunmica/Pan aash
11	Decorative/Veneered Ply Wood	Century/Sun
12	Tack/Soft Board	Cellotex
13	Pre-laminated Particle Board	Easy Lam/Nepal Board/Novapan
14	Aluminium Sections & Grills	Indal/Hindalco
15	Aluminium Accessories	Classic (ISI)
16	Floor Springs	Everite
17	Hydraulic Door Closer	Godrej
18	Mortice& CAM Locks	Godrej
19	Night Latch Locks	Godrej
20	Gypsum Plaster Board	Gypsum India Ltd
21	Mineral Fibre Board	Armstrong/Insula
22	Metallic Ceiling	Luxolon/Trac
23	Flooring & Skirting - Laminated	Vista Floor Fashion/Formica
24	Flooring - P.V.C.	Armstrong/LG
25	Flooring - Vitrified	Murudeshwar Ceramics Ltd./Restik/Asian
26	Tile Adhesive	Uni tile
27	Handles, Guides, Sliding Units, Hinges, and Magnetic Catchers	Hettich/Earl Bihari
28	Textured Wall Finish	Spectrum/Acro
29	Acrylic Emulsion & Primer	Asian/Berger/Nerolac
30	Synthetic Enamel & Primer	Asian/Berger/Nerolac
31	Oil Bound Distemper & Primer	Asian/Berger
32	Upholstery	Vista Home Fashions/Vimal
33	Blazer Cloth	Raymonds
34	Foam	Sleep Well
35	Rubber Solution	Dunlop S-758/Fevicol - SR
36	Castors	Jaiswal/Roll on/Champion



37	Tilt Machine	Duo-Tilt
38	Gas Lift	Suspa
39	Chair Base	Commander
40	Glass	Modi Guard
41	Drapery Rod	Vista Levolar
42	Vertical Blinds	Vista Levolar
43	Curtain	Vista Home Fashions/Vimal
44	Sun Control Films	Garware
45	Moulded Furniture	Cello/Nilkamal
46	Fiberglass Sheet	Paxiglas
47	Carpet - Woven (Woolen/Synthetic)	Transasia
48	Carpet - Non Woven	Unitex

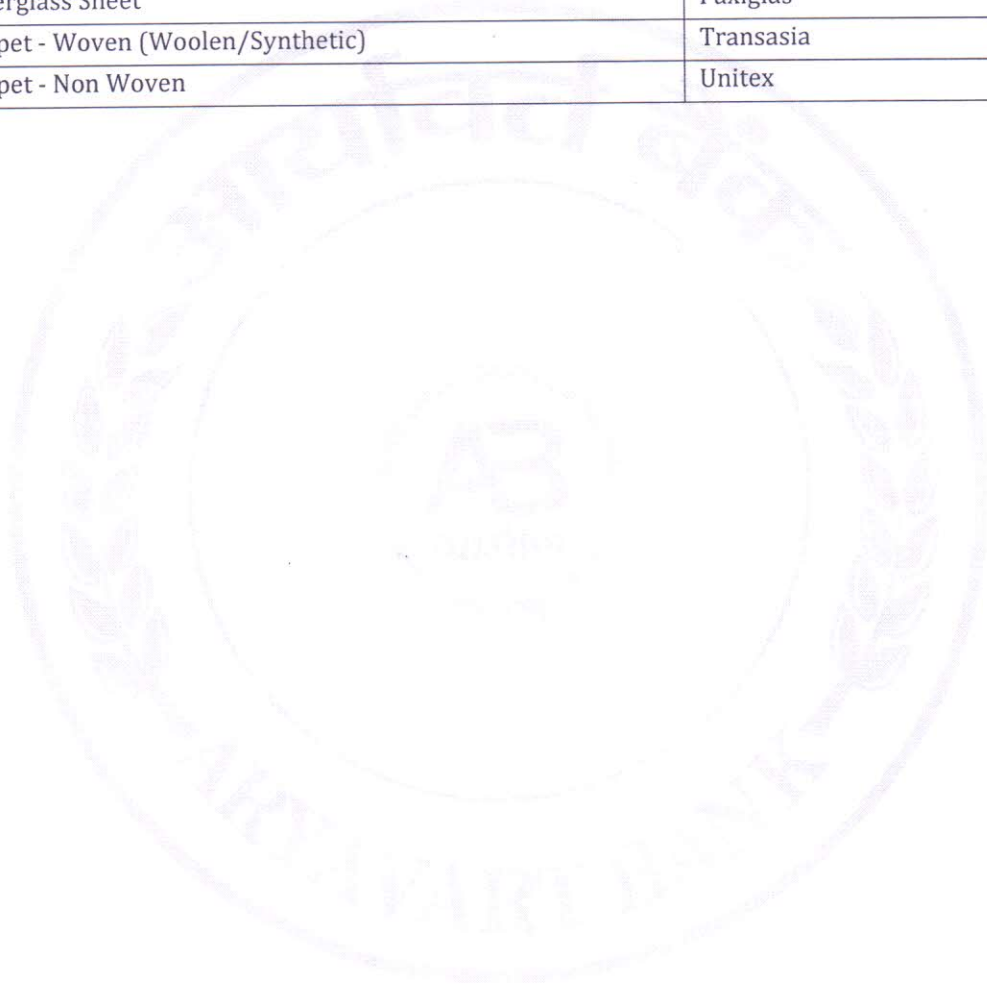

DECLARATION

I/We hereby declare as under:

1. I/We have read the instructions appended to the proforma and I/We understand that if any false information is detected at a later date any future contract made between me/ourselves and the Bank, on the basis of the information given by me/us can be treated as invalid by the Bank and I/We will be solely responsible for the consequences.
2. I/We have not been blacklisted/De-registered/debarred by any Government department/ Public Sector Undertaking/ Private Sector/ or any other agency for which we have executed/undertaken the works/services.
3. I/We agree that the decision of ARYAVART BANK in selection of Bidders will be final and binding to me/us.
4. All the information furnished by me/us hereunder is correct to the best of my/our knowledge and belief.
5. I/We agree that I/We have no objection if enquiries are made with my/our clients for whom I/We have worked & details of these work executed are listed by me/us in the accompanying sheets.
6. I/We agree that I/We have not applied in the name of sister concern for the subject Tender process.

Place: _____

Date: _____

**Signature/s of applicant/s
With Seal of firm**





**ARYAVART BANK,
HEAD OFFICE, LUCKNOW, UTTAR PRADESH.**

Financial Bid (Bill of Quantity)


Request for Proposal (RFP) for Furnishing work in
Regional Office ORAI

Architects

Mohit & Associates
Lucknow - 226 010
Uttar Pradesh
Contact No. - 9582218092



OWNER HOUSE

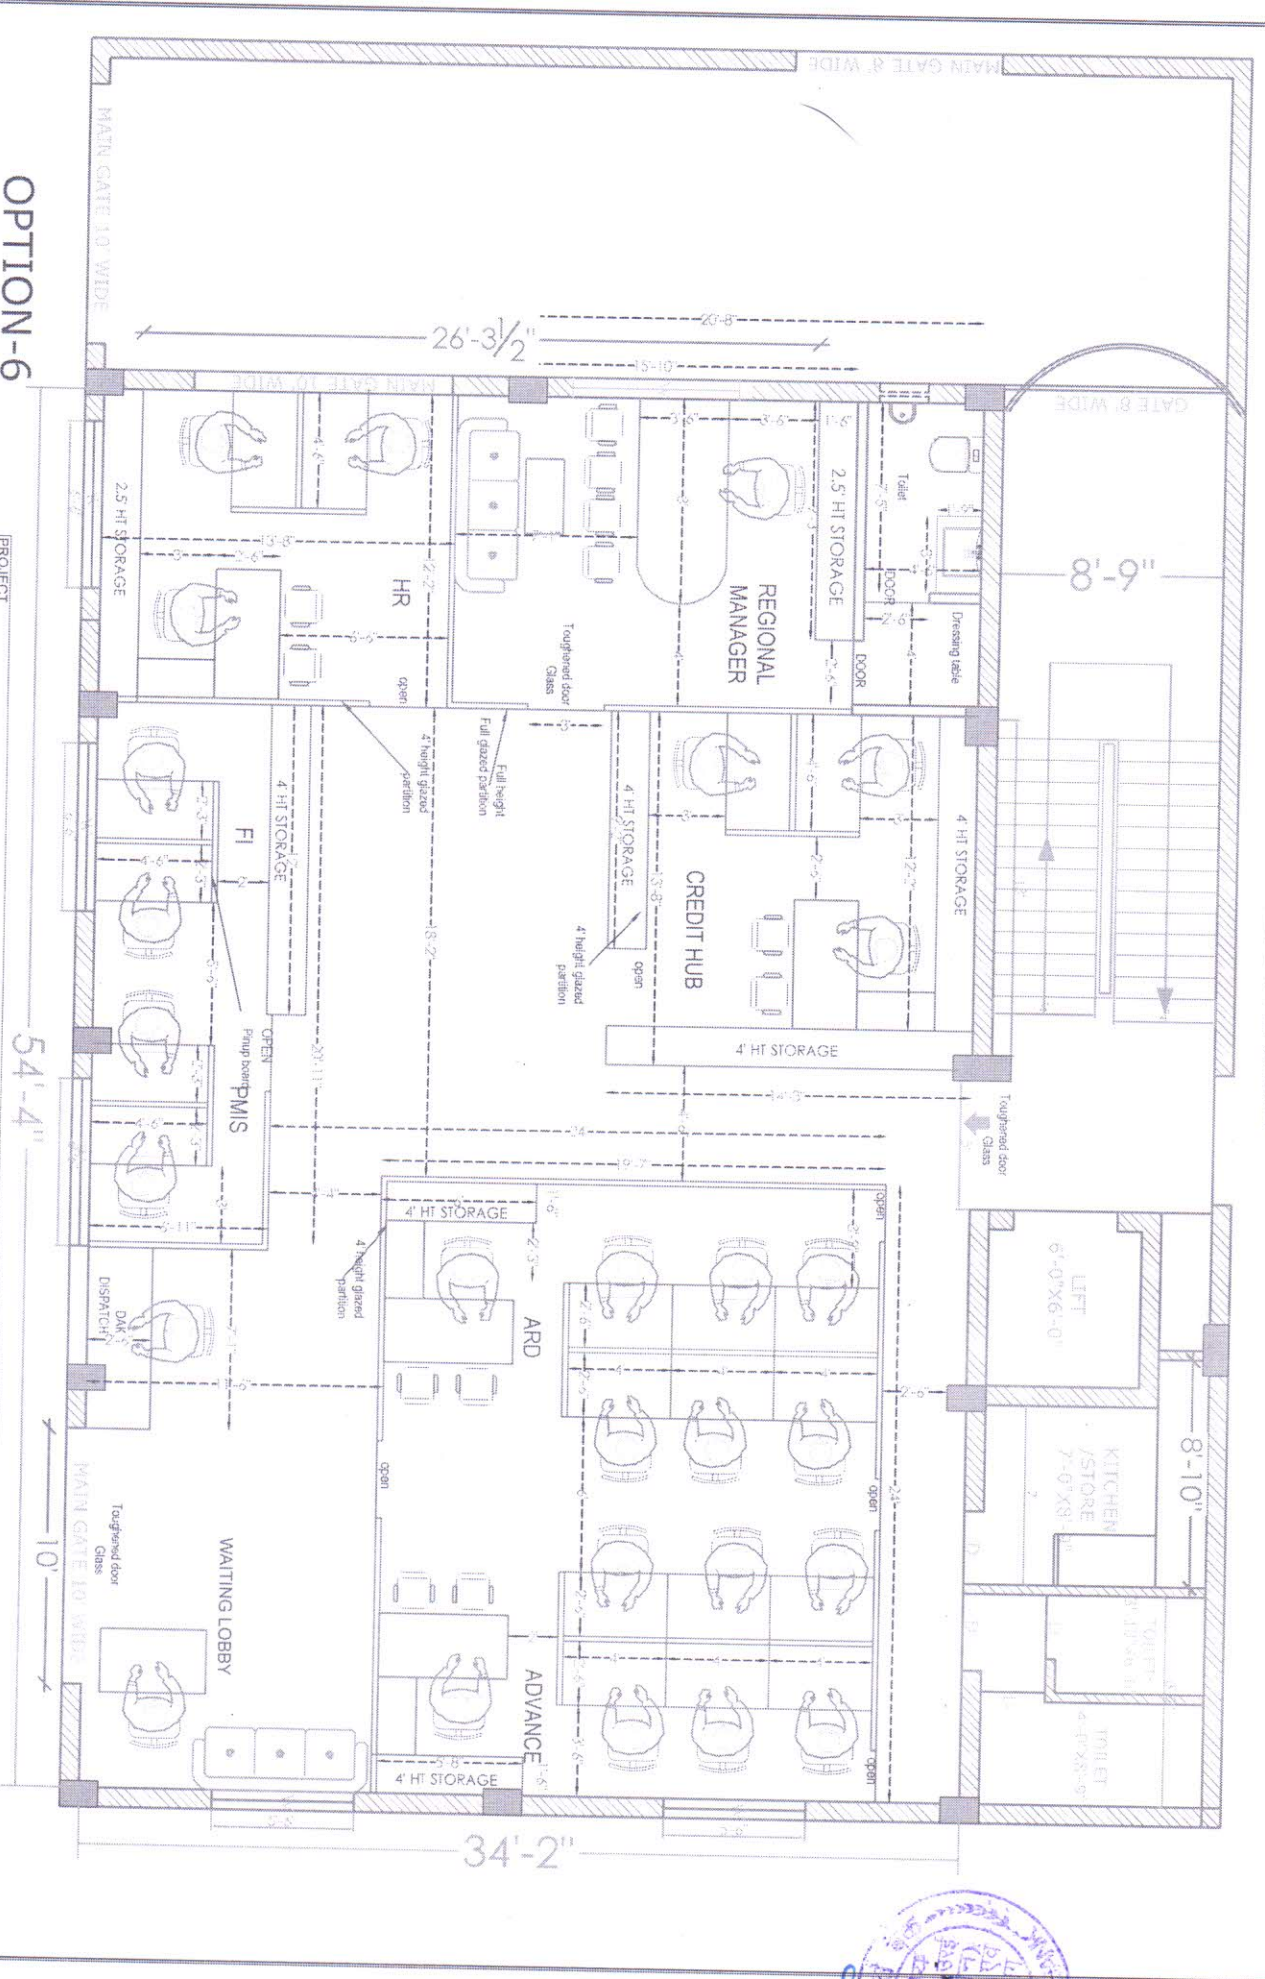

OPTION-6 GROUND FLOOR

PROJECT
PROPOSED FURNISHING LAYOUT OF ARYA VARAT BANK REGIONAL OFFICE
AT TILSI DHAM -ORAI

DRAWING
FURNITURE
LAYOUT



SCALE
N.T.S.
DATE
NOV 2024

MOHTI & ASSOCIATES
1-2353 SURESH BHADRA AGARHATI ROAD
LAKHONW, INDIA-752021
PH: 06742617858, 06742617859



OPTION-6 FIRST FLOOR


PROJECT
PROPOSED FURNISHING LAYOUT OF ARYAVARAT BANK REGIONAL OFFICE
AT TULSI DHAM - ORAI

DRAWING
FURNITURE
LAYOUT



SCALE
N.T.S.
DATE
NOV 2024

MOHT & ASSOCIATES
ADMINISTRATIVE INTERIORS SOLUTIONS
1-2, 551 STREET BHAVAN, BHOPAL, INDIA
TEL: 0755-2621780, 0755-2621782

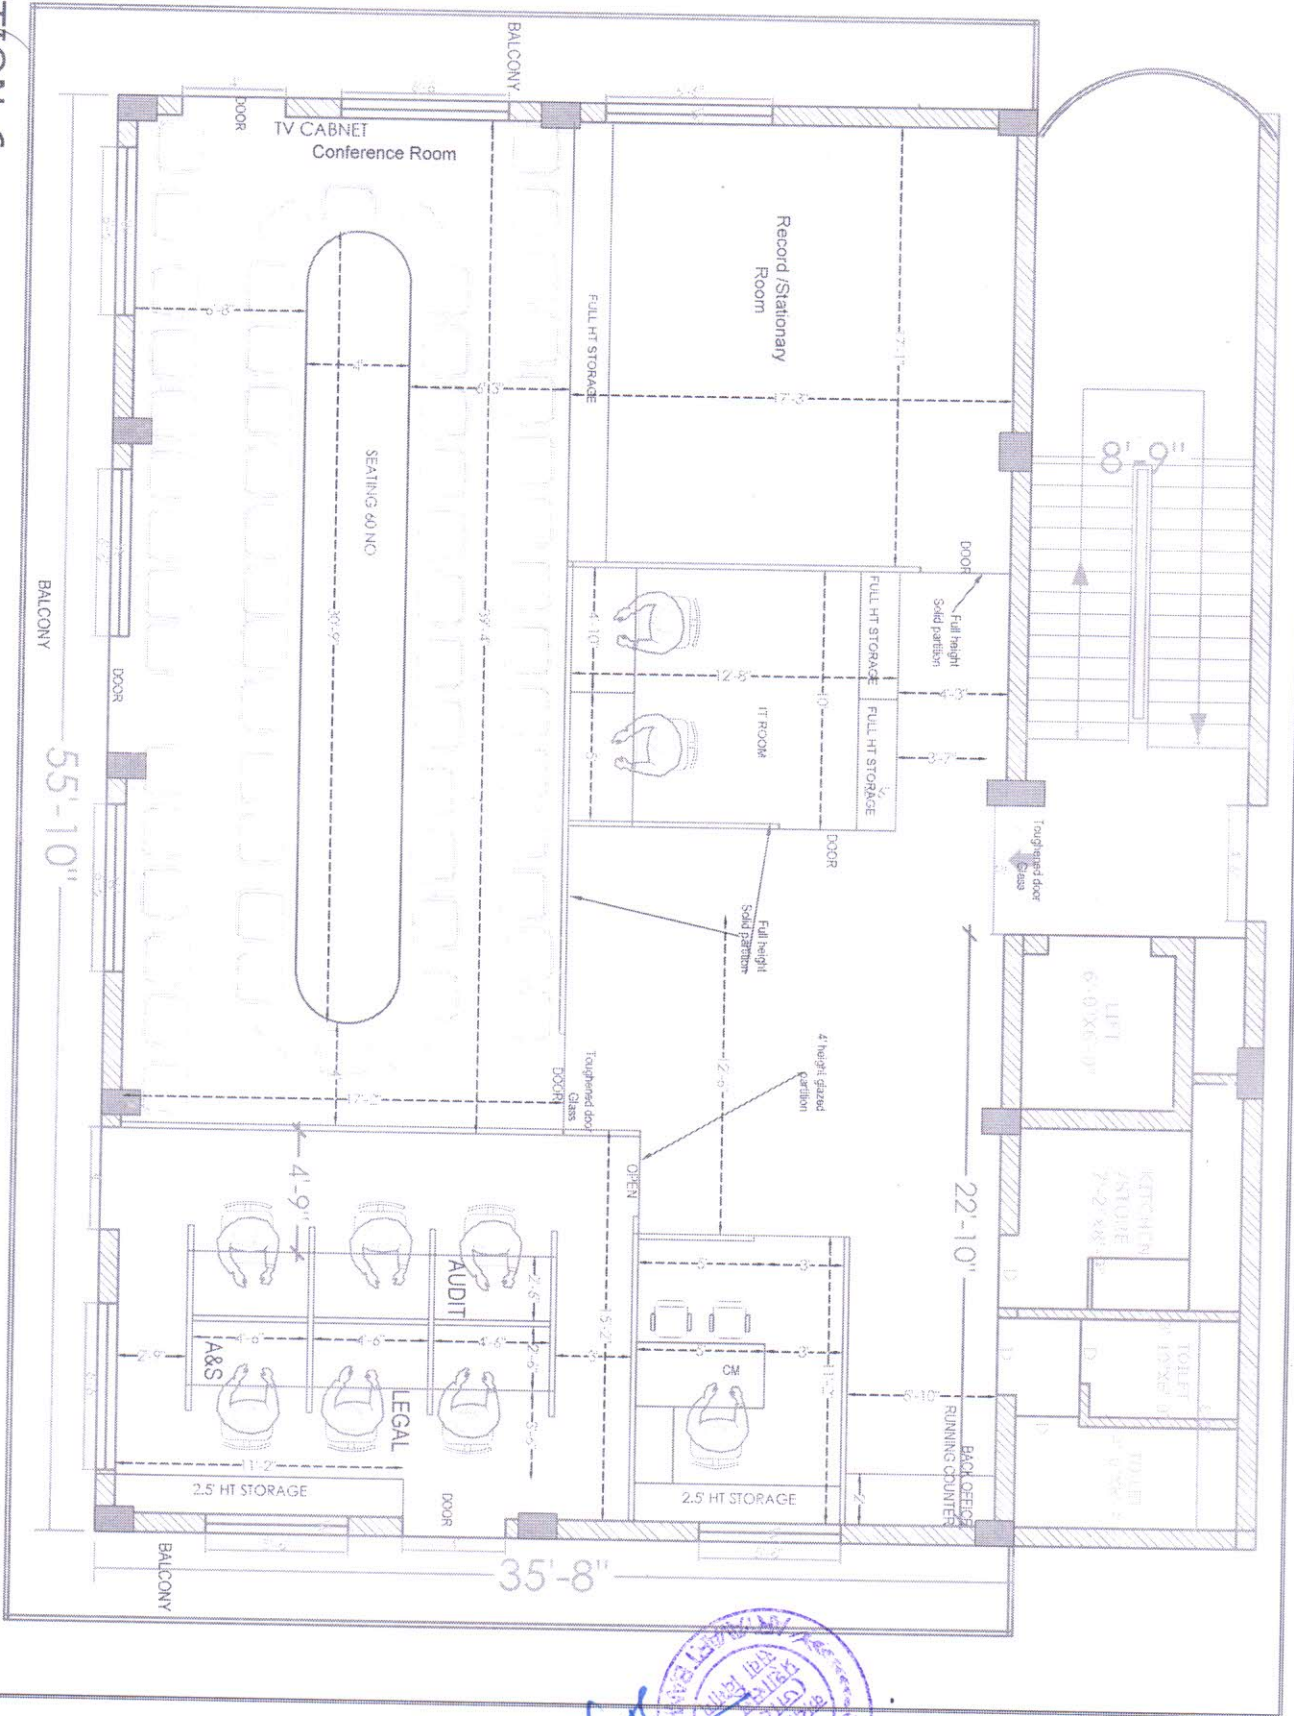

Mohit & Associates.
Architects, Interiors, Estimators
L-2/554, Vineet Khand, Gomti Nagar, Lucknow.
Phone 742821765, 9582218092
E-Mail: mohitg.gupta2783@gmail.com

B.O.Q OF INTERIOR FURNISHING WORK FOR ARYAVARAT RO AT ORAI

A SCHEDULE - 'A' (FURNISHING WORK)					
S.NO.	DESCRIPTION	UNIT	QTY.	RATE	AMT
1	SUSPENDED FALSE CEILING				
1.1	FALSE CEILING (GYPSUM BAORD)				
	Providing and fixing Gypsum false ceiling as per drawing including of providing and fixing G.I. Frame work shall comprise of G.I. perimeter channel (MF-6A) of size 0.50mm thick having one flange of 19.6mm and another flange shall be of size 29.6mm and a web of 26.6mm along with perimeter of ceiling, screw fixed to the beam to the required curvature with nylon sleeves and screws at not exceeding 610mm centers. Then suspending G.I. intermediate channel (MF-7) of size 45mm, 0.9mm thick with two flanges of 15mm each bent to the required curvature by cutting both its flanges. Suitable bracing to be provided where ever the flanges are cut with 0.9mm G.I. Flat and nuts and bolts at specific positions and thereafter at 1220mm centers with ceiling angle of width 25mm x 10mm x 0.50mm thick fixed to soffit with G.I. cleats and steel expansion fasteners as per specification of India gypsum at a distance of 2'0" c/c both ways complete with 12.5mm board and all necessary perimeter channels etc.	Sq.Ft.	20.00		
	The joints to be properly mended with paper tapes and gypsum compound all complete. The boards are to be jointed and finished which includes filling and finishing the tapered and square edges of the boards with jointing compound and fiber tape suitable for Gypsum board. A layer up to of 3.00mm thickness of Veneer Plaster is applied followed by two coats of topcoat (primer) at the face of board to give smooth seamless finish. 2 or more coats of plastic emulsion paint (roller finish) of approved shade and make shall be applied. The rate should include the full completion of the ceiling. At the time of handing over the site all necessary repairing work to be considered if required. The work to be completed as per specification, approval of the bank. No Drop or design (if any) will be considered as extra measurement it will be considered flat ceiling. (Only plan area to be measured for payment). No extra payment will be made for the cutting of light points, stain glass, cove lighting etc. The measurement will be taken in one level, rate should include the drops also, no extra amount will be paid for the drops.				
1.2	FALSE CEILING (ARMSTRONG CEILINGS - FINE FISSURED MICROLOOK EDGE WITH SILHOUETTE GRID (BLACK REVEAL)				
	Providing and fixing false ceiling system manufactured by M/s. Armstrong World Industries using hot dipped galvanized steel section, rotary stitched main tee of size 15mm x 42 mm web height, having 0.36 mm gauge at every 600 mm centre to centre maximum and rotary stitched cross tee of size 15 mm x 42 mm, having 0.33 mm gauge at every 600 mm. c/c. and wall angle of size 19 x 19 mm., having 0.35 mm gauge fixed to the periphery of the wall. The above grid is suspended at every 600mm c/c. in both directions using 2.0 mm. thick pre-straightened GI wire laying FINE FISSURED MICROLOOK WITH SILHOUETTE GRID (BLACK REVEAL) ceiling tiles manufactured by M/s. Armstrong World Industries, of size 600mmx600mmx15mm having NRC 0.55, Light reflectance of >84% (WT), thermal conductivity k = 0.052-0.057 W/m0K, Humidity Resistance of 99%, having Fire Performance CLASS O / CLASS 1 (BS 476), surface having 3 coats of white paint with Fine Fissured, back of the tile duly sanded and finished with a coat of protective paint over the formed grid complete. (Branch & ATM).	Sq.Ft.	10.00		
1.3	Repairing & painting of existing false ceiling as per above specification	Sq.Ft.	3500.00		



S.NO.	DESCRIPTION	UNIT	QTY.	RATE	AMT
	TOTAL OF SUSPENDED FALSE CEILING				



S.NO.	DESCRIPTION	UNIT	QTY.	RATE	AMT
2	PARTITIONS WORK				
2.1	FULL / LOW HEIGHT SOLID PARTITION	Sq.Ft.	1300.00		
	Full ht. Solid Partition including flush door & strong room partition up to 7' only WITH LOUVRE :- Providing and fixing solid partition , the framing shall made out of aluminium hollow section of 65mm x 37mm size 1.5mm thick of JINDAL / INDAL as internal frame structure placed horizontally & vertically at max distance of 2'-0" x 2'-0" center to center. Fixing 6 mm thick commercial ply on both sides with 1.0mm thick laminate on top of approved shade with groove pattern as per instructions of Architect. The rate shall include the cost of providing skirting of 100mm wide lined with 1mm thk laminate and providing & fixing a border at top of 100mm wide lined with 1mm thk laminate complete. Laminate Should be considered up to two or three color combination. The edge beadings with steam beach wood should be finished with melamine polish if required, frame work above false ceiling done shall not be measured but contractor may factor it while quoting there rates as measurment up to false ceiling lvl.				
	The rate inclusive of providing & fixing of required flush door of 37mm thick approx. with 1.0mm th.laminate both side with steem beech wood chowkhat of size 75mm x 65mm approx and Item includes Heavy-duty SS ball bearing butt hinges 100 x 5.5 mm (4 Nos. per shutter) with screws etc.The shade of laminate finish to be got approved from Bank. . All as per the design and instructions Bank.				
	Note :- For the purpose of payment partition shall be measured including the area of door/door frames up to false ceiling heaight.				
	Framework shall be regidly secured to floor, bottom of slab & existng walls at 2'-0" c/c with dash fasteners.				
2.3	Full height Glazed partition	Sq.Ft.	50.00		
	Same as of Solid ht. partition , providing 8mm thick Modi/saint Gobin float glass above 1'-0" / 3'-0" & up to 7'-0" fixed with steam beech wood beading of finished size 1 1/2" X 1" all along the edge. All edge-to-edge glass joint to be machine cut and polished and sealed with silicon sealant. joint shall be located strictly as shown in the drawing. All exposed woodwork to be mealamine polished. Item includes frosted/striped/designer glass film of 3m, Avery Dennison or equivalent (basic rate of Flim Rs. 50/ Sq.ft.) on existing glass as per manufacturer's specifications. All as per the design and instruction Bank.				
2.5	Low. Height Semi Glazed Partition	Sq.Ft.	700.00		
	Same as above but of Low height as per design including 10mm Toughened glass with edges polished to be used. All other specs are same as of above, Edges of the partition to be covered with 3" X 1.5" Steam beech wood duly melmine polished moulding. 38mm thick flush door: wicket gate also shall be included for a measurement. All as per the design and insturction bank.				
TOTAL OF PARTITIONS WORK					
3	DOOR & ACCESSORIES				
3.1	Main Entrance Door PT Door	Sq.Ft.	130.00		
	Providing and fixing toughend glass door shutters of 12mm thickness in opening of glazed partitions with stainless steel patch fittings of approved make (DORMA / OZONE / HETTICH/GEZE/DLINE or approved equivalent) including heavy duty double action floor-spring with steel cover plate of approved make, pull handle SS brushed finishes 24" long thick 25mm on both sides of door shutters, locking arrangement of Dorma / D Line or equivalent or better quality as approved by Engineer-in-charge. Exposed edges of glass shall be machine cut & polished. Cost includes cutting and making good the floor, walls, ceiling etc. for fixing floor spring and patch fittings. All complete as per approval of the Architect.				



S.NO.	DESCRIPTION	UNIT	QTY.	RATE	AMT
3.2	Main Entrance Fixed PT Glazing	Sq.Ft.	100.00		
	Providing and fixing toughend glass partition of 12mm thickness with stainless steel patch fittings of approved make (DORMA/ OZONE / HETTICH /DLINE / GEZE or approved equivalent as approved by Engineer-in-charge. Exposed edges of glass shall be machine cut & polished. Cost includes cutting and making good the floor, walls, ceiling etc. for fixing patch fittings. All complete as per approval of the Architect.				
3.3	Supplying and fixing of Dorma/GEZE Dline / Hardwyn/Godrej or approved equivalent Door Closer for wooden door for Branch manager, Banking hall, Chief Cashier , Dinning ,UPS,Toilet	Nos	8.00		
3.4	Supplying and fixing of mortice door lock of hardwyn make HML-480 Lock Body 304 Stainless Stell. (in BM Cabin , Store room 0. Cash cabin shall be Godrej Night latch.(atm 1 No.)	Nos	2.00		
3.5	Supplying and fixing of door stopper SS Grade 304, HESSF-2C hardwyn make.	Nos	4.00		
TOTAL OF DOOR & ACCESSORIES					
4	WORKING COUNTER				
4.2	RUNNING COUNTER	Rft.	111.00		
	Providing and fixing staff counter @ 2'-6" (750 mm) each respectively shall be made of 19mm thick ply wood and finished in 1 mm thick laminate. Working top having steam beech wood edging of size 1 1/2" x 1". Vertical face shall have 19 mm thick commercial ply over pine wood framework as per requirement of design. All exposed edges of ply wood sealed with Steam beech wood beading of size 3/4" x 3/4". All exposed surfaces shall be finished with 1.0mm thick laminate of approved shade.				
	The item includes Chest of drawers (size 1'-4" x 2'-0" x 2'-5") made of 19mm thick commercial ply wood having One drawers at top and a storage cabinet below having shutters of 19mm thick ply wood finished with 1.0mm thick Laminate on all sides. 1 no. prefabricated metal computer key board tray including drawer slides 12.5" x 22" tray with 14" telescopic slides including L - brackets for securing to the table top for each seat. All beading and exposed wood shall be melamine polished and the Internal surfaces shall be .75 mm thick laminate. Item includes 1'-3" high 12mm thick toughned glass above upper tier and readymade metal powder coated CPU trolley, grommet, foot rest for each seat. All complete as per approval and instructions of the Architect / employer.The rate also include providing and fixing painting a foot rest using hard wood 100 x 25mm size 1st class seasoned country frame. Payment will be made only on the centerline measurement.				
	The rate shall include the cost of providing skirting of 100mm wide lined with 1.0mm thk laminate and providing & fixing a border at top of 100mm wide lined with 1.0mm thk laminate complete.				
	BACK OFFICE RUNNING COUNTER (2'-0" /2'-3" WIDE)	Rft.	6.00		
	Providing and laying a Plain running counter with only key board and Pencil Drawers at every 4'-0" length for over all size of top as mentioned bellow. It shall consist of 3/4" thk. Comm. Ply top as per design (double edge on the front and back with 1 1/2" thk half round moulding on the edges) supported on 3/4" thk. Comm. Ply verticals at every 3' length. Suitable (as per Architects design) wooden moulding with melamine shall be provided to the edge of the top. The top of the counter should be finished with 1.5mm Laminate and all other external surfaces to be finished in 1.0 mm. Thk. Laminate (suede finish)of approved make.				
	1no. Computer key board tray (either ready made / made to the order as per architects design using 3/4" thk comm ply base and 1" x 2" round edged moulding on the front fixed with telescopic/double(Hafele/ebco make) approved sliders)				




S.NO.	DESCRIPTION	UNIT	QTY.	RATE	AMT
	1no. Pencil drawer unit as shown in the drg shall be provided. Drawer shall consist of 1/2" thk. Comm. Ply sides, back and 1/4" thk. Comm. Ply base. Facia of drawers shall be of 3/4" thk. Comm. Ply finished in 1.5 mm. Thk. Laminate and with a wooden moulding on top/bottom edge for handle. Each drawer shall slide on a pair of hafele make telescopic drawer sliders. Each desk shall be provided with a 3" dia PVC wire manager at the given location.				
	TOTAL OF WORKING COUNTER				



S.NO.	DESCRIPTION	UNIT	QTY.	RATE	AMT
5	TABLE & FURNITURE				
5.1	REGIONAL MANAGER TABLE (Size:- 8'-0" x 3'-6") ht. 2'-6"	Nos	1.00		
	Providing and fixing tables made out of 19 mm thick commercial ply over hard wood frame work finished with 1 mm thick laminate of approved shade. Top having steam beech wood edging of size 2" x 1 3/4". 10mm thick clear float glass with beveled edges shall be provided on the finished to 19mm thk Comm.ply wood of approved make clad with 1mm thk. laminate(color with vertical grain) as per design in all visible areas. All the exposed edges to be covered with wooden steam beech lippings and mouldings duly malamine polish. The drawers to be made out of 19mm thk ply wood with 1.0 mm laminate finish in the front , and bottom to be made out of 6mm plywood and it should play in drawer sliding telescopic channels. The inside of the drawer shall be .75 mm thick laminate. & Table back side wil be 1mm laminate. A leg rest to be provided duly polished made out of 3"x2" Wooden Section.The rate inclusive of providing & fixing wooden cabinet to suit the DVR for size 2'X6"X1'9" or as per the requirements)				
	A shutter to be made by 19mm ply wood clad with 1.0mm laminate .The necessary locks handles to be provided in each drawers and shutters. 3" x 1/2" wooden skirting to be provided in all visible areas duly polished. The necessary wire managers(SS) to be provided on the tables and provision for lights to be kept if required in the front of the table. All the exposed areas to be duly malamine polished The work to be completed as per design and approval of the Bank. The table should have key board tray and CPU Trolley to be Modular. All as per the design and instructions Bank the Internal surfaces shall be .75 mm thick laminate.				
5.1	deputy ZONAL MANAGER TABLE (Size:- 6'-0" x 3'-0") ht. 2'-6"	Nos	0.00		
5.2	Officer TABLE (Size:- 5'-0" x 2'-6") ht. 2'-6" same as above specification without glass top	Nos	5.00		
5.3	IT ROOM TABLE (2'-6" WIDE)	Rft.	10.00		
	Providing and fixing of Utility//Server Counter 2'-0" wide top made up of 19mm thick commercial pasted on 1.0 mm thk. laminate. The Top of table will be finish with 1.00 thk laminate.all hardware fittings fixtures etc. The drawers to be made out of 19mm thk board with 1.0 mm laminate finish in the front ,sides to be made out of 12mm plywood and bottom to be made out of 6mm plywood and it should play in drawer sliding telescopic channels. The inside of the drawer to be .75 LAMINATE. All exposed edges to have wooden lipping stained to match the desk and melamine finished.Design and detail of the table shall be as per design. (As per Site, Designing of Table and specification may be Changed). The works to include a keyboard try and CPU trolley to be modular. All as per the design and instructions Bank. (S.S. Finish Lock & Handle to be included)				
12	CONFERENCE ROOM TABLE - (4' x 31')	Rft.	31.00		
a.	IN LAMINATE FINISH				
	Providing and making a table of over all size of top as mentioned above. It shall consist of 19 mm thk. Comm. Ply top as per design (double edge on outer edge with 37mm x 10mm thk moulding with steam beach wood on the edges) supported on three boxes of size 24" x 6" made of 19 mm thk. Comm. Ply inter connected with boxing 4" x 6" (as approved by bank / architect). All external surfaces to be finished in 1mm laminate of approved shade .				



S.NO.	DESCRIPTION	UNIT	QTY.	RATE	AMT
5.6	Reception Table of size (4'-0"x2'-0"x2'-6") (Providing and fixing at site reception table made of 19mm thk. Commercial ply with 1 mm thk laminate of desired shade and with front vertical surface pasted with fluted MDF. CP Teak wood lipping will be provided on all edges of the table, including PU polish. The work shall also include provision of Profile Lights in front of Counter/ Tables. and There shall be provision of one storage cabinet 1'-3" wide. The frame shall be made with 19mm thick commercial ply. The cabinet shall have Three lockable drawer running on side mounting drawer slides (channels) (Makes-Hettich / Haffele/ Godrej/Ozone) of approved make & one cupboard with shutter beneath the drawer, made of 19mm thick commercial ply finished with 1mm thick laminate (Make- Archidiam/Century/Greenlam) of desired shade & design. All fitting / accessory shall be of approved make. The sides of the drawer shall be made of 12mm thick plywood, bottom of 6mm thick Commercial ply front of 19mm thick Commercial Ply. (Makes-Century/Green ply/Archid)	1	Nos		
	TOTAL OF TABLE & FURNITURE				
6	STORAGE & SIDE UNIT				
6.1	Side and Back Unit				

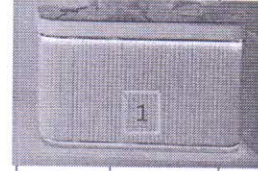

S.NO.	DESCRIPTION	UNIT	QTY.	RATE	AMT
	Providing and fixing Side Unit/ Back unit 400 mm depth made out of 19mm ply wood finished with 1.0mm laminate in all exposed areas and top shall be 1 mm thick . The drawers to be made out of 19mm commercial plywood and clad with 1.0mm laminate and bottom made out of 6mm comm ply duly painted in matching tone and it should play on drawer sliding channels . The shutters to be made out of 19mm commercial ply wood and should play on drawer sliding castors on powder coated channels. The necessary locks , handles, etc to be provided . 3" x1/2 wooden skirting to be provided duly polished as per matching tone all along the visible areas . Inside of the unit shall be .75 mm thick laminate. in matching tone . All the exposed edges of the boards/ply woods to be covered with woden lippings/mouldings duly polished all complete. The work to be completed as per approval and specification of the Architect.	Nos	5.00		
6.2	Low / FULL HT cabinet	Sq.Ft.	465.00		
	Providing and fixing Full /Low height Cabiner400mm deep made out of 19mm thk plywood finished with 1.0mm laminate in all exposed areas . The Shutter to be made out of 19mm ply wood in the front clad with 1.0mm laminate(color, vertical grain) . and bottom made out of 6mm plywood duly laminated in matching tone and shelves 19mm thk comm ply wood to fixed inside storage. The shutters to be made out of 19mm ply wood . The necessary locks , handles, etc to be provided . 3" x1/2 wooden skirting to be provided duly polished as per matching tone all along the visible areas . Inside of the unit shall be .75 mm thick laminate finish . All the exposed edeges of the boards/plywoods to be coverd with wooden lippings/mouldings duly polished all complete.All as per the design and instructions Bank.				
6.3	OVERHEAD / BELOW COUNTERE WOODEN STORAGE IN PANTRY	Sq.Ft.	85.00		
	Providing and fixing modular type Overhead/Below counter wooden storage units with shelves (As per the drawing) in pantry/washrooms made out of 19mm thick BWP plywood. The exposed surfaces of cabinets shall be finished with 1.0mm thick laminate of approved shade & colour and inside surfaces shall be finished with 0.80mm thick white laminate with wooden lipping allround.The interior of the unit shall have provision for drawers and locker arrangement including all brass hardware such as hinges, sliding channel, door handle, drawer pull, drawer channels of M/s Hettich or equivalent and Godrej/Europa door locks etc., complete all as shown in drawing and specified and directed by the Officer- in - charge. Note : a) Make of Plywood and laminate shall be of M/s Archidply/Kitply/Green ply/Century. b) Glazing shall be measured under relevant item and paid seperatley c) Rate quoted for the item deemed to include all wastages				
6.4	DRESSING MIRROR	Sq.Ft.	10.00		
	Dressing Unit With Full height Mirror : Providing dressing mirror with drawer units (As per the drawing) made out of the 19mm thick BWP plywood and external and internal surfaces of cabinets shall be finished with 4mm thick natural teak veneer of approved shade with two coats of Melamine polish and wooden lipping allround. The cabinet shall be provided with 8mm thick mirror with bevelled edges of first quality, approved brand, Manufactured by M/s Saintgobain/Modiguard with plywood backing and designer beading. The interior of the dressing unit shall have provision for drawers and locker arrangement including all brass hardware such as hinges, sliding channel, door handle, drawer pull, drawer channels of M/s Hettich amke or equivalent and lockin arrangemnt of M/s Godrej/Europa make etc., complete all as shown in drawing and specified and directed by the Officer- in - charge. Note : a) Make of Plywood, and laminate shall be of M/s Archidply/Kitply/Green ply/Century. b) Rate quoted for the item deemed to include all wastages				
6.5	TV cabnet units	Sq.Ft.	40.00		



S.NO.	DESCRIPTION	UNIT	QTY.	RATE	AMT
	Providing and fixing modular type TV cabinet units with shelves (As per the drawing) in room made out of 19mm thick BWP plywood. The exposed surfaces of cabinets shall be finished with 1.0mm thick laminate of approved shade & colour and inside surfaces shall be finished with 0.80mm thick white laminate with wooden lipping allround. The interior of the unit shall have provision for drawers and locker arrangement including all brass hardware such as hinges, sliding channel, door handle, drawer pull, drawer channels of M/s Hettich or equivalent and Godrej/Europa door locks etc., complete all as shown in drawing and specified and directed by the Officer- in - charge. Note : a) Make of Plywood and laminate shall be of M/s Archidply/Kitply/Green ply/Century. c) Rate quoted for the item deemed to include all wastages				
6.6	PEGEON HOLE SHELVES FOR DESPATCH	Sq.Ft.	0.00		
	Providing and fixing Pegeon Hole units of full height and 1'6" depth as per drawing. They shall be made of 19 mm thk. comm. ply for both verticals and horizontal members. The bottom of the unit shall be at 3" from FFL. The top of storages shall touch the false ceiling level or 7'-0" ht. The facing edges of all ply wood sections should be provided with steam beach lipping finished with melamine with approved laminate on all the shutter edges. The size of pegeon hole to be adjusted equally as per the site condition. Approximate size of each pegeon hole should be 10" x 10" as per drawings and in consultation with Architect. All the Internal surfaces shall be finished with 1.0mm thk. Laminate (suede finish) of approved make.				
6.7	Main Electrical Panel Cabinet	Sq.Ft.	40.00		



S.NO.	DESCRIPTION	UNIT	QTY.	RATE	AMT
	Providing and fixing of DB Shuttering formed of 12mm thk plywood wood on 12mm thick Gypsum board (fire Proof) with finish as per Item no 1 for inside and out side shutters finished with laminate on outer surface with SS (4Nos) louvre perforation and necessary hardware, hinges etc complete as per details. All as per the design and instructions Bank. Only front face taken for measurement only				
6.8	TROPHY CASE 1'-6"x6'-0" HIGH FOR REGIONAL MANAGER BACK SIDE.	Sq.Ft.	12.00		
	Trophy Case of size (18" W, upto ceiling height) made up of 19mm thk commercial ply with 1mm thk laminate of approved shade as per the architect with partition made in 12" gap from each other. Complete with closing of all joints and accessories complete in all respect as per direction of Engineer-In-Charge. Measurement will be done for front surface area.				
	TOTAL OF STORAGE & SIDE UNIT				
7	OTHER MISCELLANEOUS ITEMS				
7.1	PIN UP BOARD				
	Providing and fixing soft board with necessary framework with 12mm BWR plywood on top 12 jolly board to be fixed finished with fabric @Rs80 , with necessary mouldings duly polished along the periferi. All as per the design and instructions Bank.	Sq.Ft.	130.00		
7.2	BOXING FOR ROLLING SHUTTER WITH ACP FINISH	Sq.Ft.	200.00		
	Providing and fixing boxing for the rolling shutters.l. Framing shall consist of Aluminium Sections of 50 mm x 25 mm @ 600mm C/C. Both ways horizontally and vertically on the wall / with Aluminium Sections of 2"x1" as directed by Bank / Architect. This framing would be covered by with 2mm thick "Aluminium Composite Panel". The rate shall inclusive of necessary fixtures and fittings, sealant etc. complete.				
7.3	WOODEN WALL PANELLING	Sq.Ft.	1640.00		
	Fabricating and fixing wall/column paneling, the framing shall made out of aluminium hollow section of 65mm x 37mm size 1.5mm thick of JINDAL / INDAL at spacing not exceeding 600mm bothways (horizontal and vertical). Paneling framework to be secured to wall surface/column surface. Paneling framework to be clad on one side with 9mm thick ply finished with 1.0mm thk laminate including skirting of 100mm high & 12mm x 12mm groove at skirting level. All as per the design and instructions Bank.				
7.4	KEY BOX	No	1		
	Providing and fixing key box of size 1' 6"x1' 6"x 6" with all sides and back with 19 mm thick comm. Ply wood and lockable glass shutters in 19 mm ply , with 5 mm glass. Necessary hooks to be provided inside the box. All exposed areas and inside to be finished with 1 mm thick laminate of approved shade. The edges of shutter and box to be lipped with steam beach beeding polished with melamine. Rate shall be inclusive of all necessary approved fittings like hinges, locks, hooks etc. and any necessary hardware items.				
7.5	VERTICAL BLINDS WITH SCOTCH GUARD	S.FT.	450.00		
	Providing & fixing in place 100 mm. Vertical blinds of approved make, quality and colour shade & pattern. Rate shall include necessary scotch guard treatment on both sides. The overlaps should be uniform & adequate. Vista Make or Equivalent Make				
7.6	3M SYNTHETIC DOOR MATS (4'-0" x 2'-0")	NOS.	4.00		
	Providing & laying in place Synthetic Door Mats (3M) of sizes not less that 4' x 2'.				
7.7	FIXING THE POSTERS & DANGLERS	NOS.	25.00		



S.NO.	DESCRIPTION	UNIT	QTY.	RATE	AMT
	Providing & Fixing the Poster Holders & Danglers (Supplied by the Banks Vendor) as directed by the Bank Staff / Architect on the walls/ panels / glazing etc. complete in all respect with-out spoiling the décor				
7.8	FROST FILM / ETCHING FILM OVER GLASS	S.FT.	500.00		
	Providing and fixing etching film as directed by Bank/ Architect for excess area (for additional area other than 1feet depth and full length of glass, along with portion spec.) to proper level, with out air bubbles / cuts / folds etc. complete.				
7.9	M.S. SLOTTED ANGLE STORAGE	S.FT.	0.00		
	Providing and making M.S. slotted angle storage using angles of 18 gauge thickness and shelves of 20 gauge designed as per the specifications of standard manufacturers. Shelves shall be provided at 1'-6" c/c & supported on frames on all four sides with vertical supports as per manufacturers' standard specifications.				
8.0	BROUGHT OUT FURNITURE				
8.1	Inauguration board : Providing and fixing Inauguration board on brass palte with Specified letter format, design and size. And also provide inaugural cutian with supporting decorative frame	NOS.	0	0	
8.2	Timeing board	NOS.	0	0	
8.3	Flower pots:- Providing and fixing 30x30cm Size flower ports, using 19mm marine ply and 1 mm laminate etc.	NOS.	5		
8.4	Bank Name Letters				
a	S.S. hologram of the bank / Letters (Aryavarat BANK) fixed on the back wall/ Paneling of made out of 3mm Acrylic sheet with LED Panels for Back light of Letters, Written on Hindi, English and Urdu language, Size-150mm To 225mm height complete as approved by Bank's ArchitecVEngineer In-charge.	NOS.	0	0	
b	Providing & fixing of Aryavarat BANK Signage made of 3mm Acrylic sheet with LED Panels for Back light of logo of size (2'x3') behind Reception Table complete as approved by Bank's ArchitecVEngineer In-charge.	NOS.	0	0	
8.5	Providing and fixing Counters Name Plates hanging on Ceiling with S.S Chain. Plate Size 150mmx150mm extruded acrylic sheets of thickness 4mm . average height of lettering around 75-90mm Lettering font,color and content subject to final approval of the architect in charge.	NOS.	12		
8.6	Providing and fixing Name plates (For Branch Manager cabin) non glass/wooden partitions / glass doors as per the approved location. Design to have two parts with upper fixed part size 12" x3" with grey/ black acrylic lettering of 3mm thickness on white laquered glass base .Lower Part in removable SS Plate (Grade 304 , 1.5-2mm thk.) of sized 12" x 2" with name tag in etched / embossed lettereing.Lettering font,size and content subject to final approval of the architect in charge.	NOS.	1		
8.7	WPC Louvers	S.FT.	50.00		
	Providing and fixing of WPC Louvers panel, Thickness: 15MM, on Existing column/wall paneling. Complete as per Drawings all respects.				
TOTAL OF OTHER MISCELLANEOUS ITEMS					
GRAND TOTAL FOR FURNISHING (A)					
* GST EXTRA AS APPLICABLE					

